

Stained bandsawn ply finish
 Colourcote roof
 Double glazed joinery
 Customised Kitchen, Bathroom & Laundry
 Gib stopped ready for painting
 Floor coverings



\$90,000


subject to site conditions




**NEW ZEALAND'S
MOST QUALIFIED
BUILDERS**



GROUND FLOOR
 TOTAL FLOOR AREA/ OVER FRAMING = 35m²
 PORCH AREA = 3.2m²

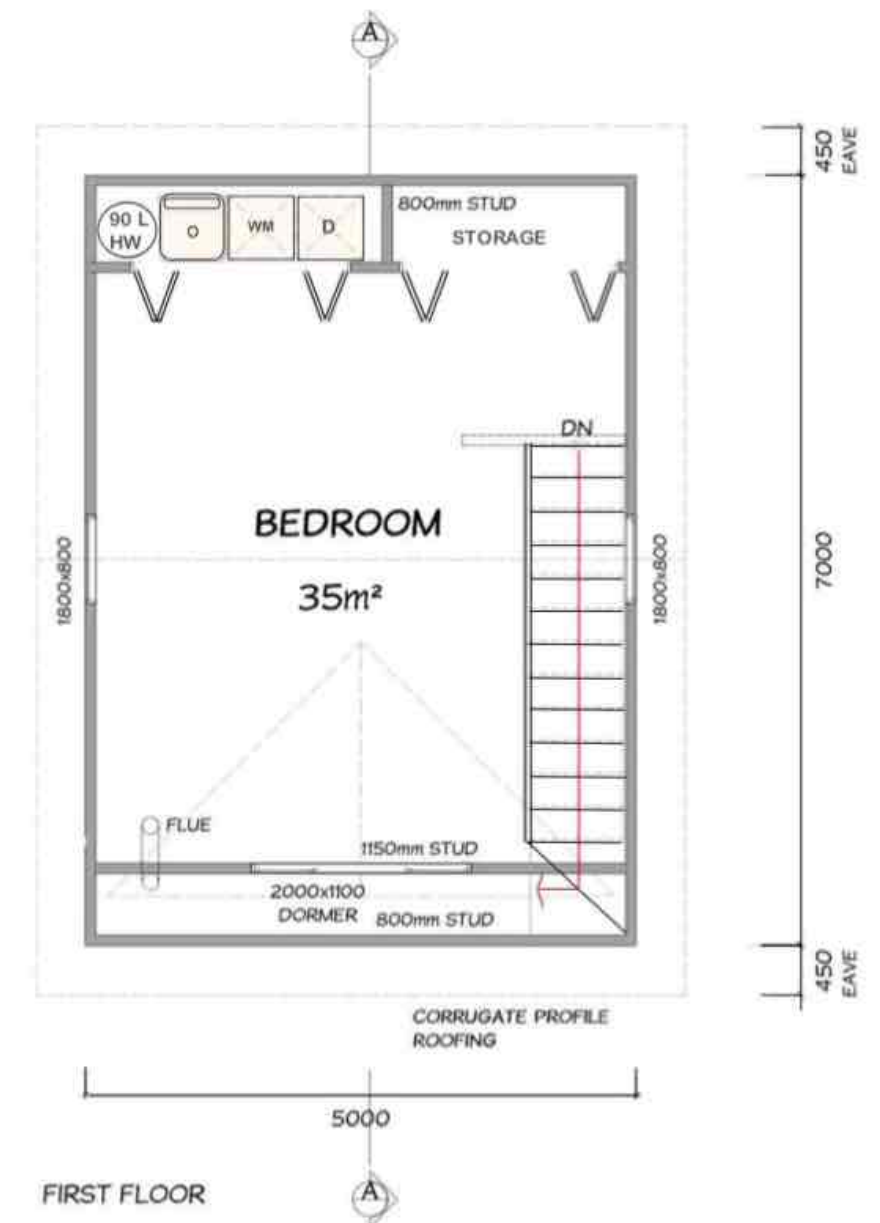


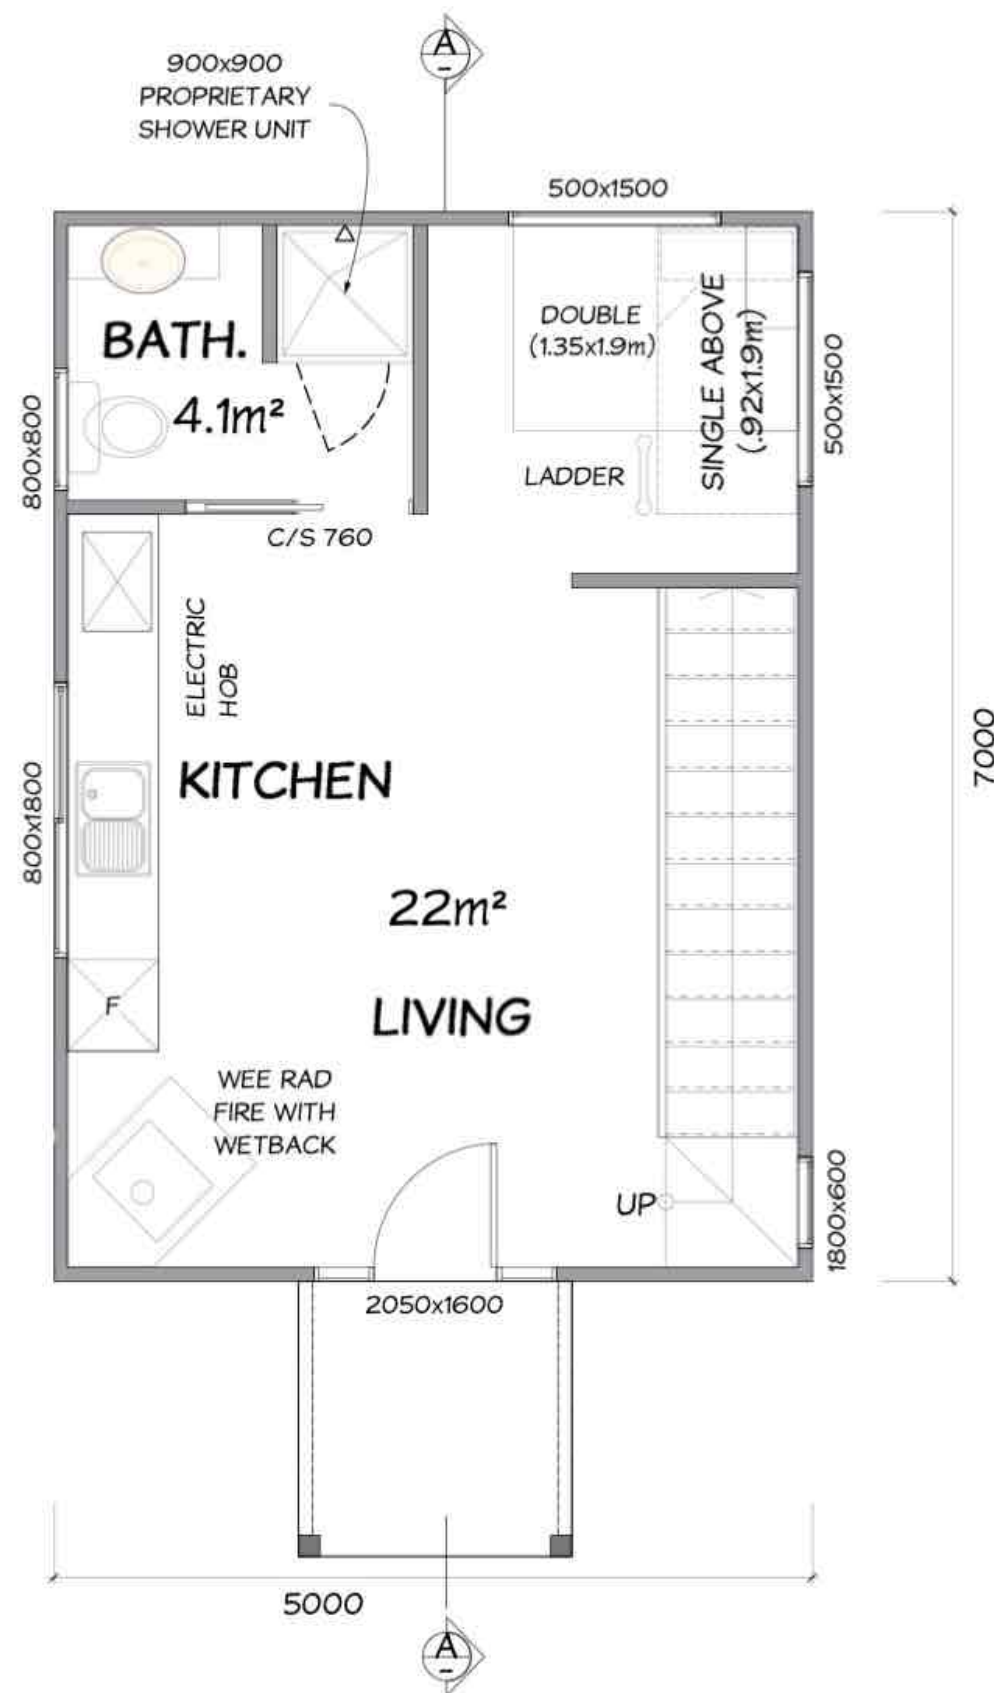


GROUND FLOOR


TOTAL FLOOR AREA OVER FRAMING = 35m²

PORCH AREA = 3.2m²

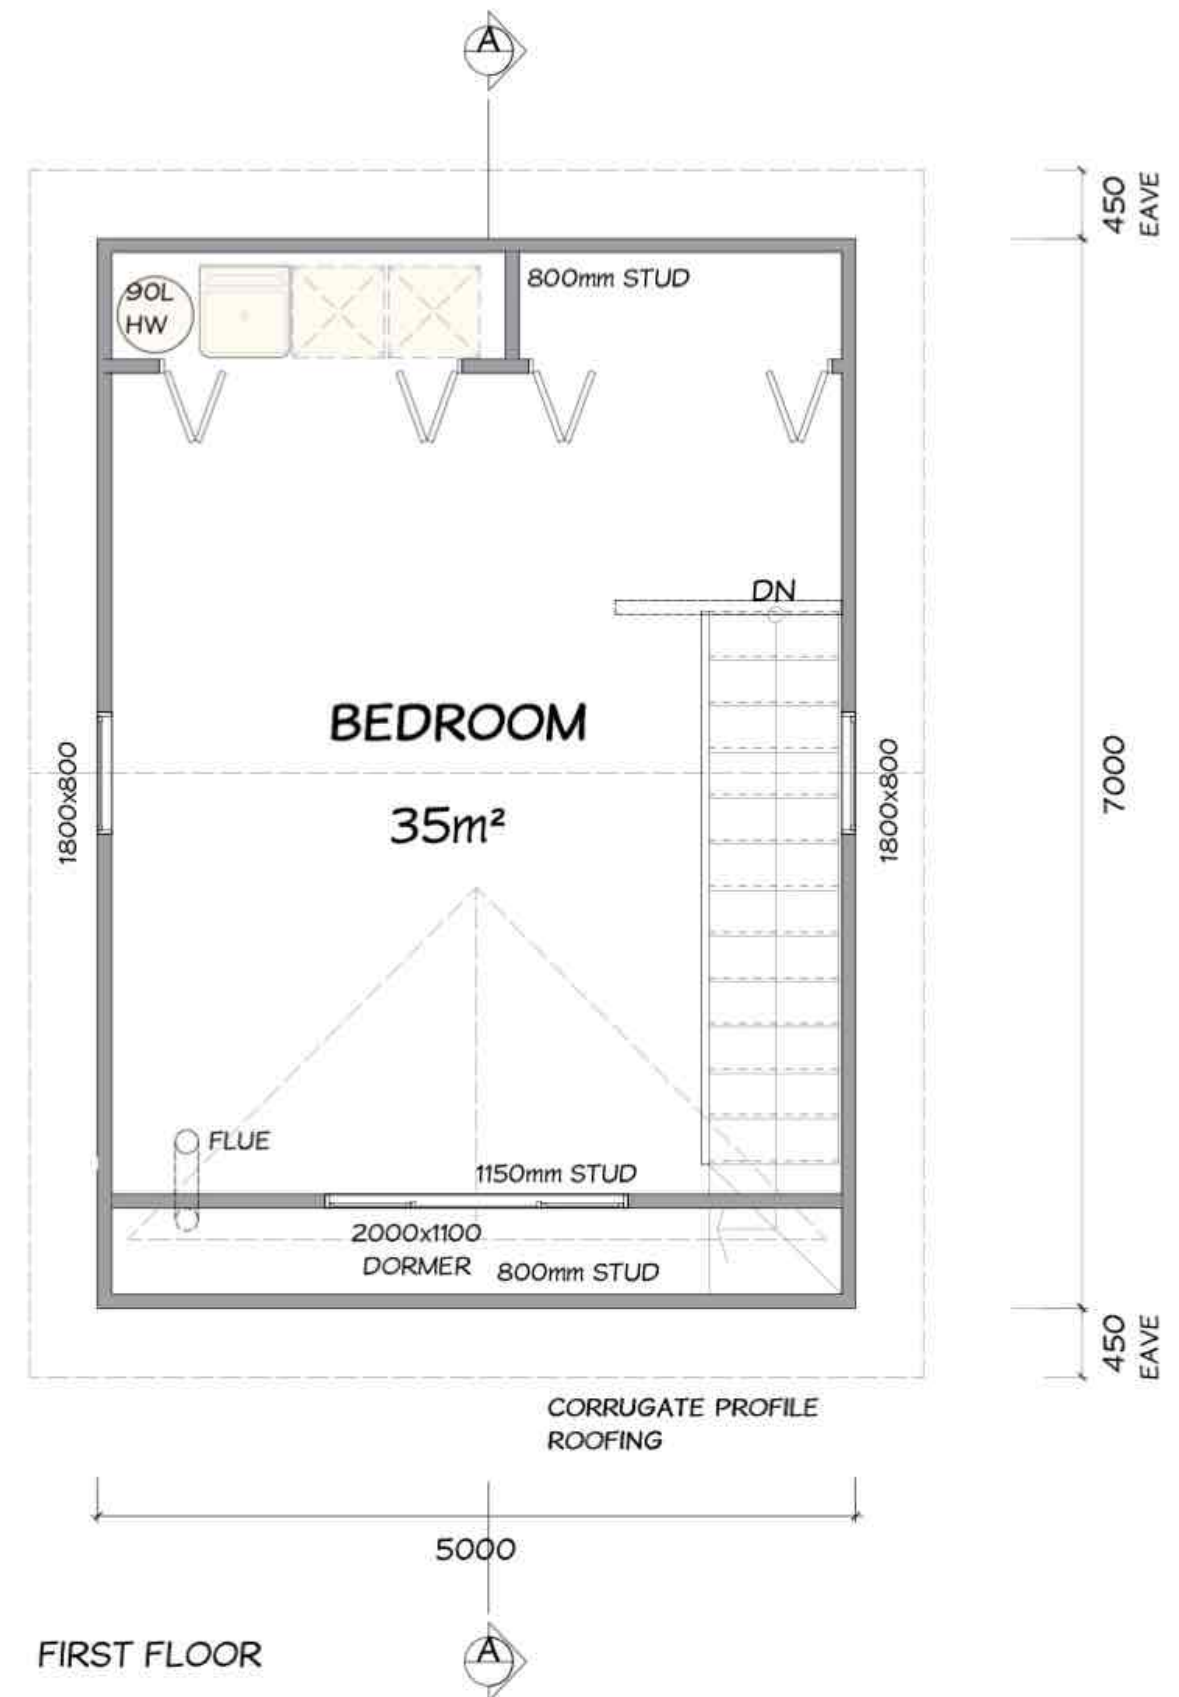


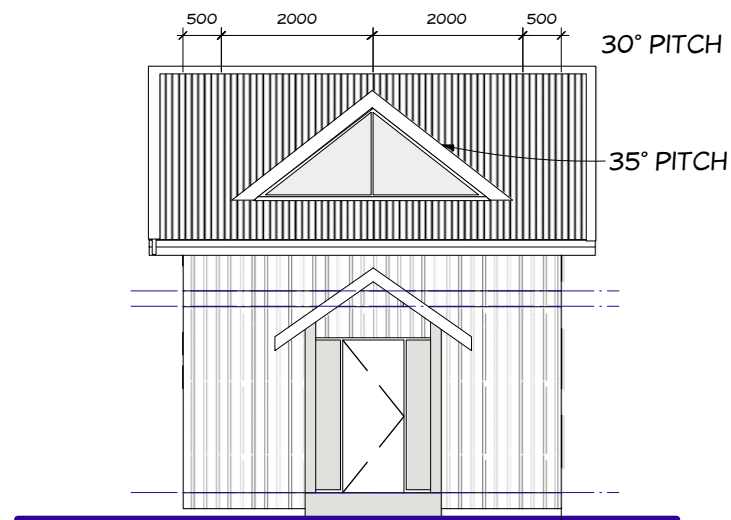


FRONT ELEVATION
1:100

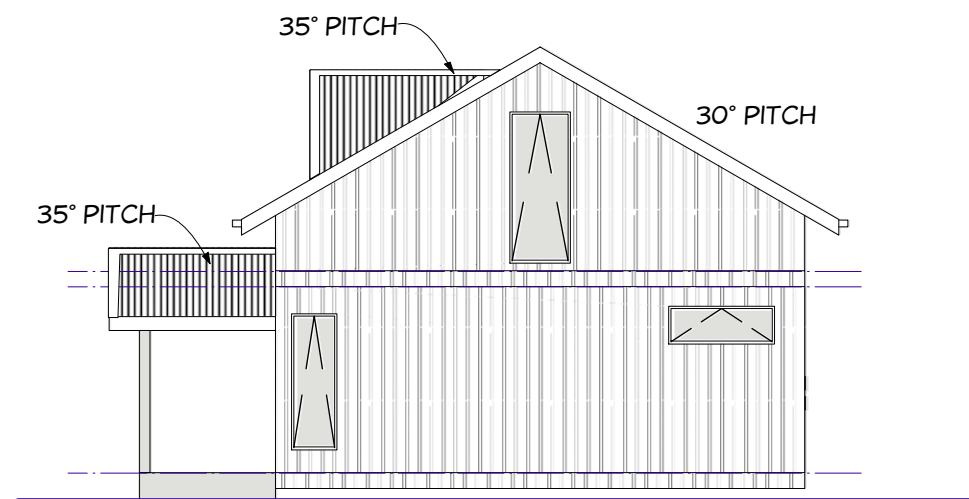

RIGHT ELEVATION
1:100

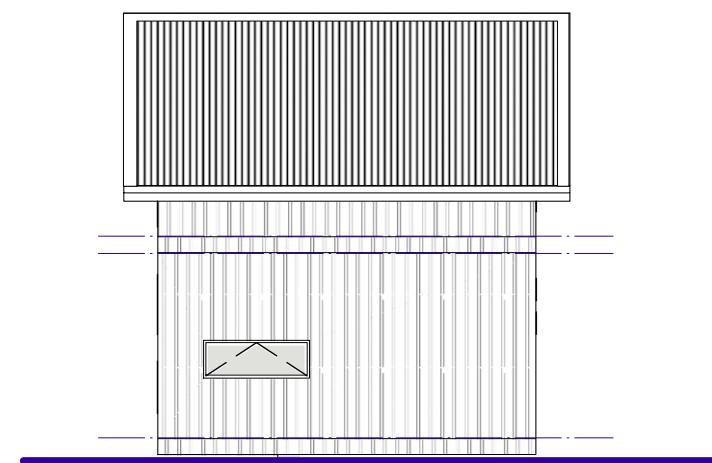

BACK ELEVATION
1:100

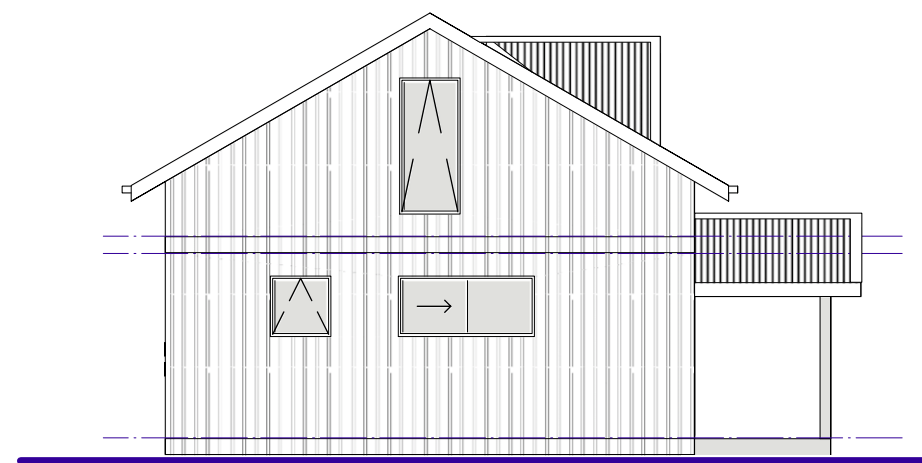


LEFT ELEVATION
1:100



project
PIONEER COTTAGE
at: SAINT ARNAUD
for: LIVINGSPACE DESIGN



wind zone
HIGH
drawn C B
date 22/05/14
job no. 13225

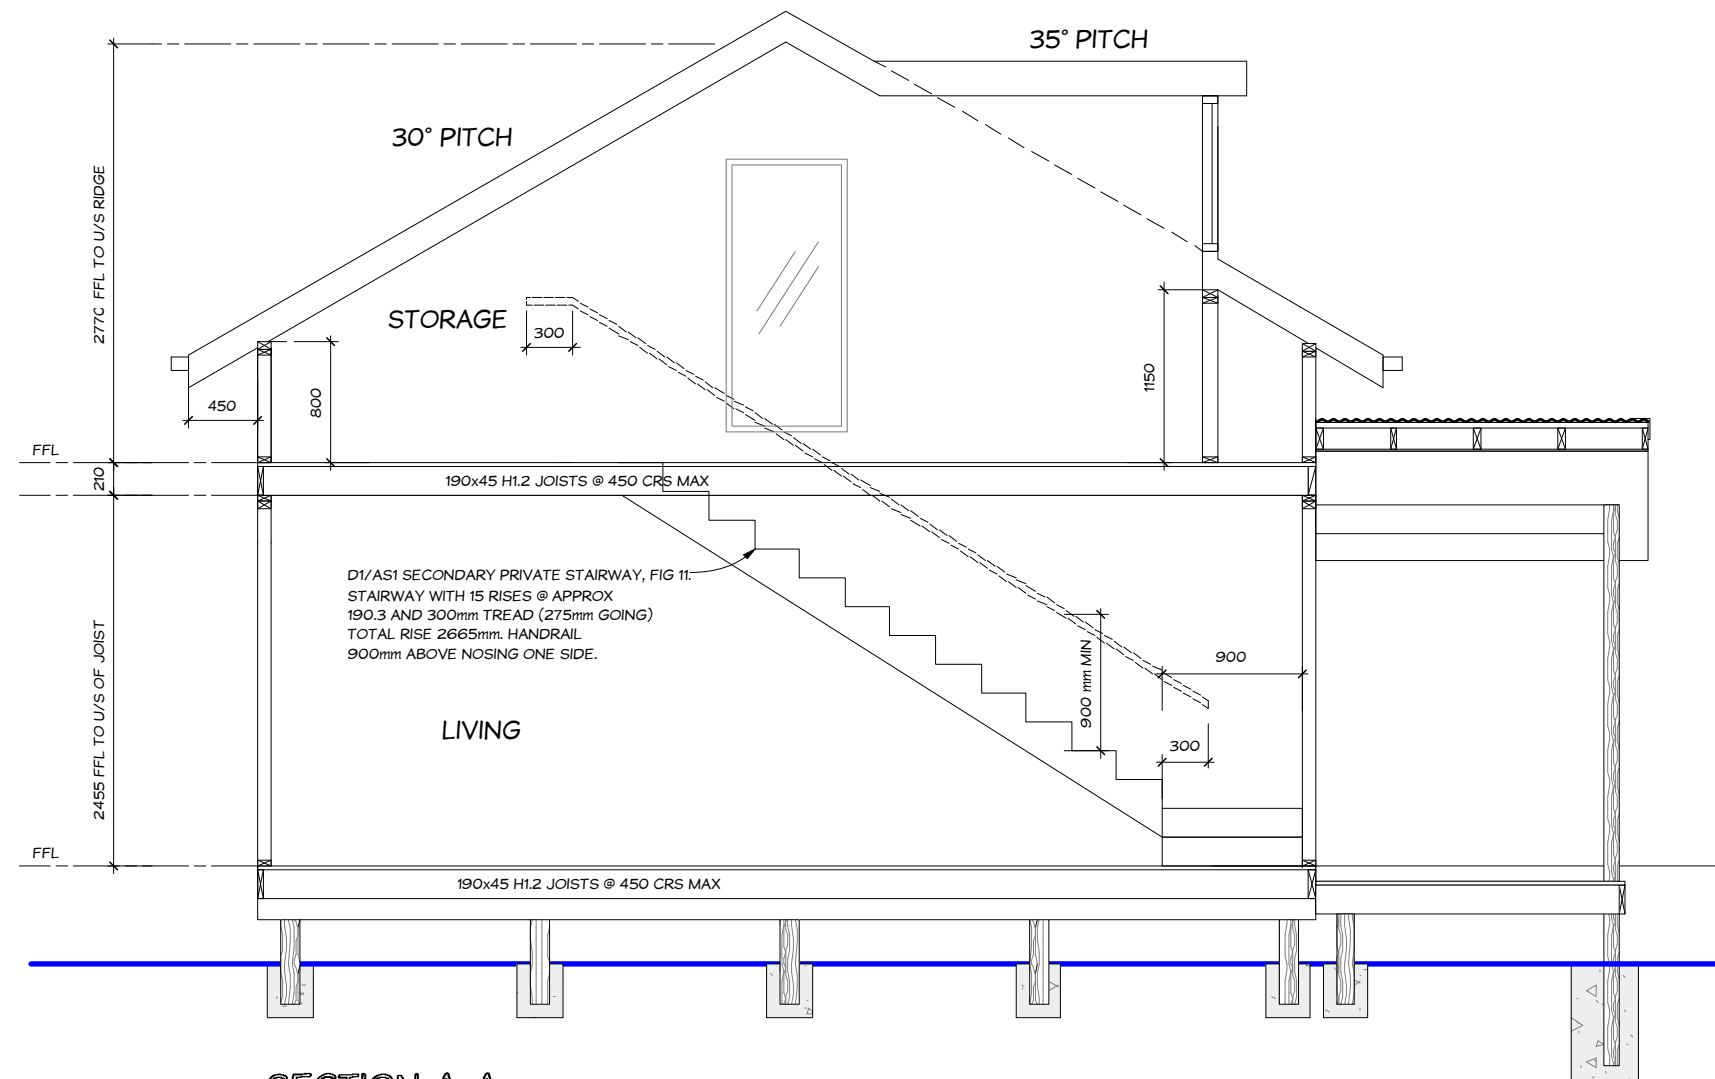

SECTION A-A
SCALE 1:50



project

PIONEER COTTAGE
at: SAINT ARNAUD
for: LIVINGSPACE DESIGN



wind zone

HIGH

drawn C B

date 22/05/14

job no. 13225